



五十号国道

工事平面図(其一)

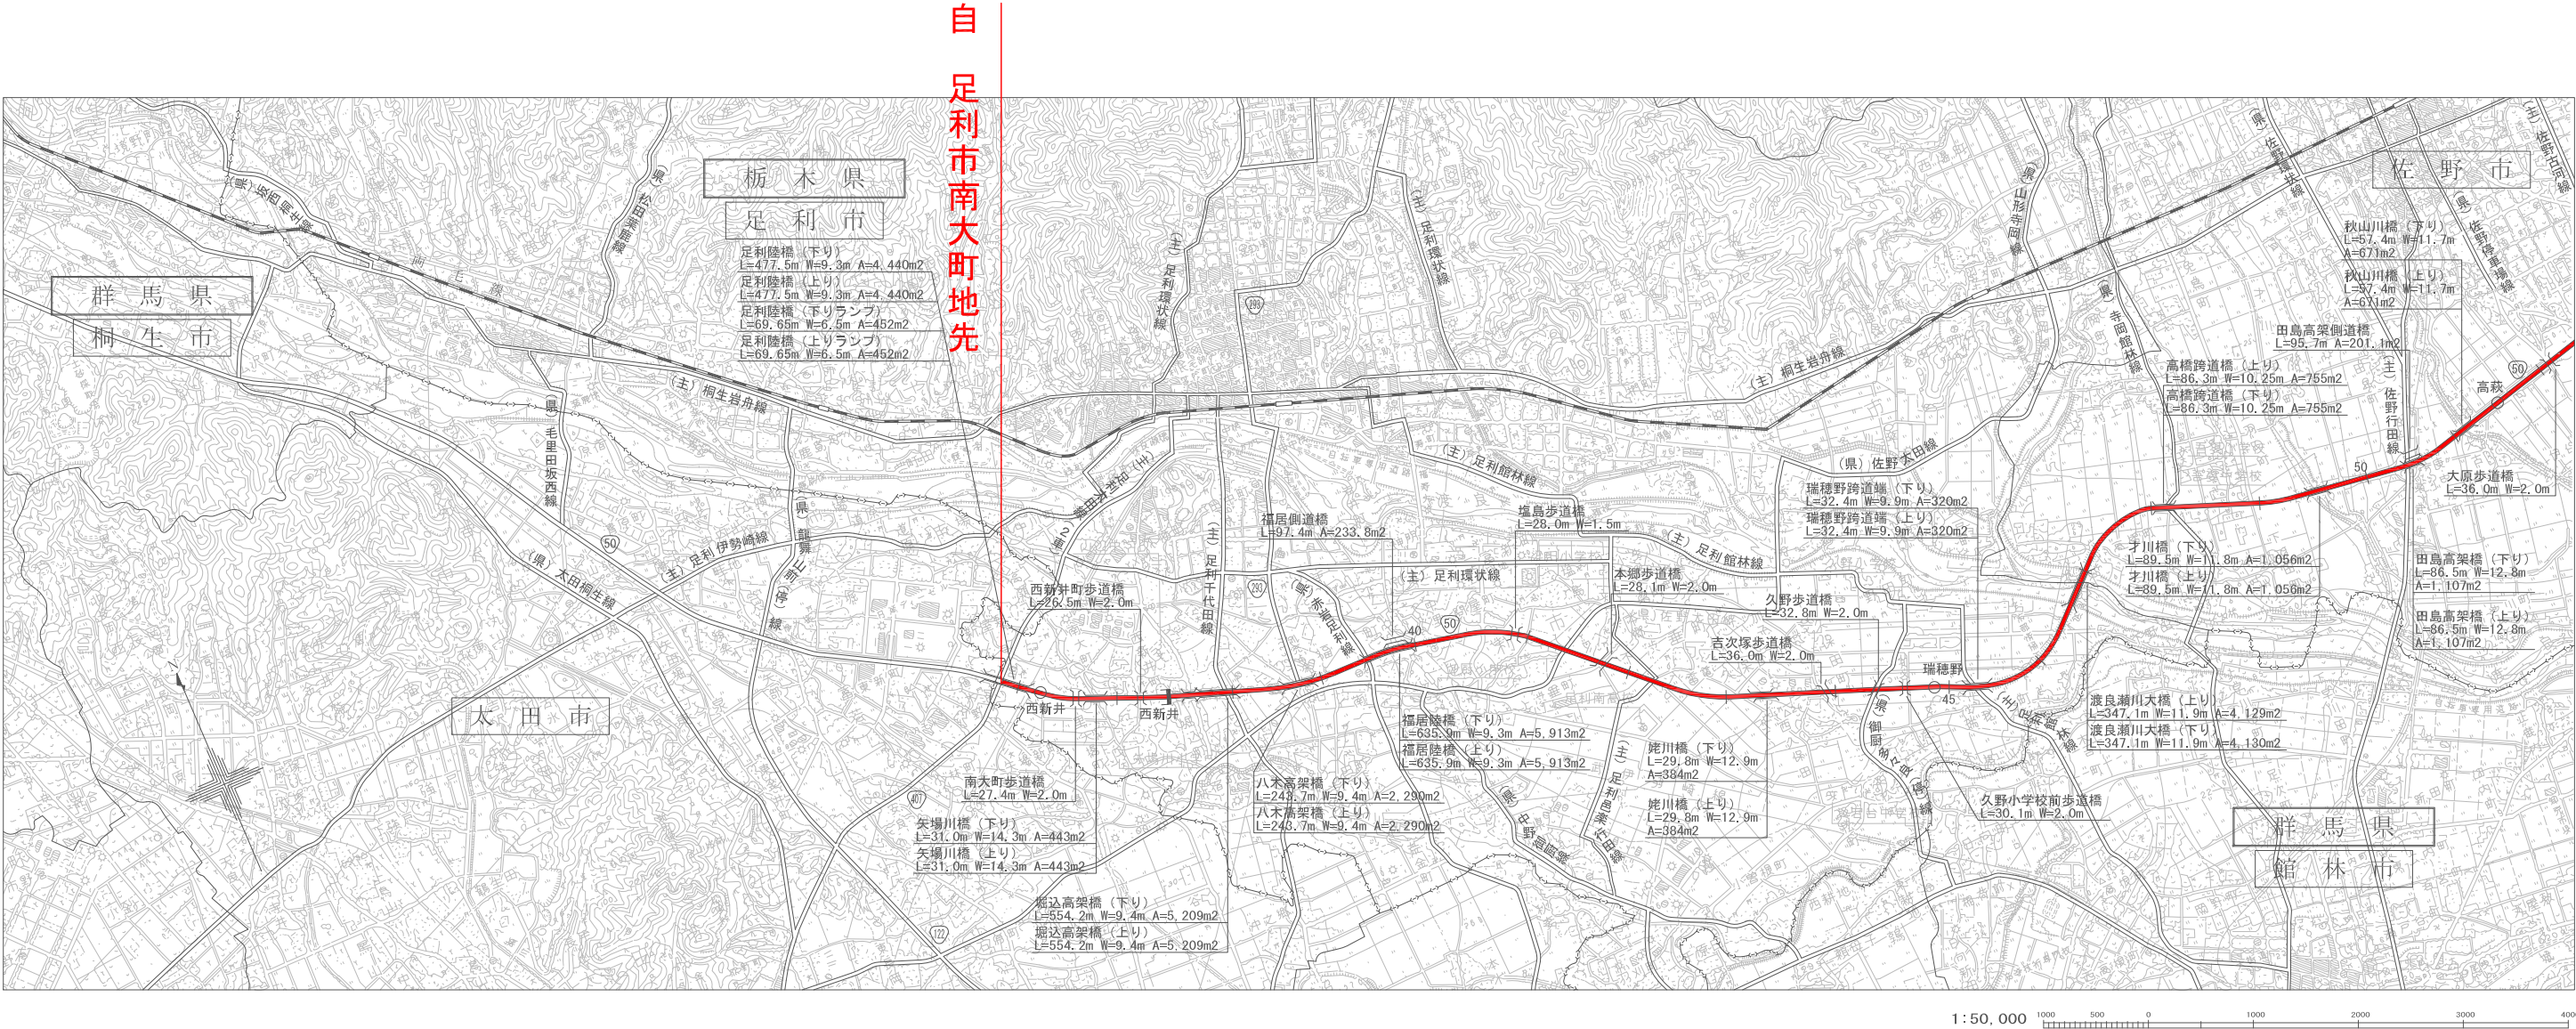


五十号国道

工事平面図(其二)

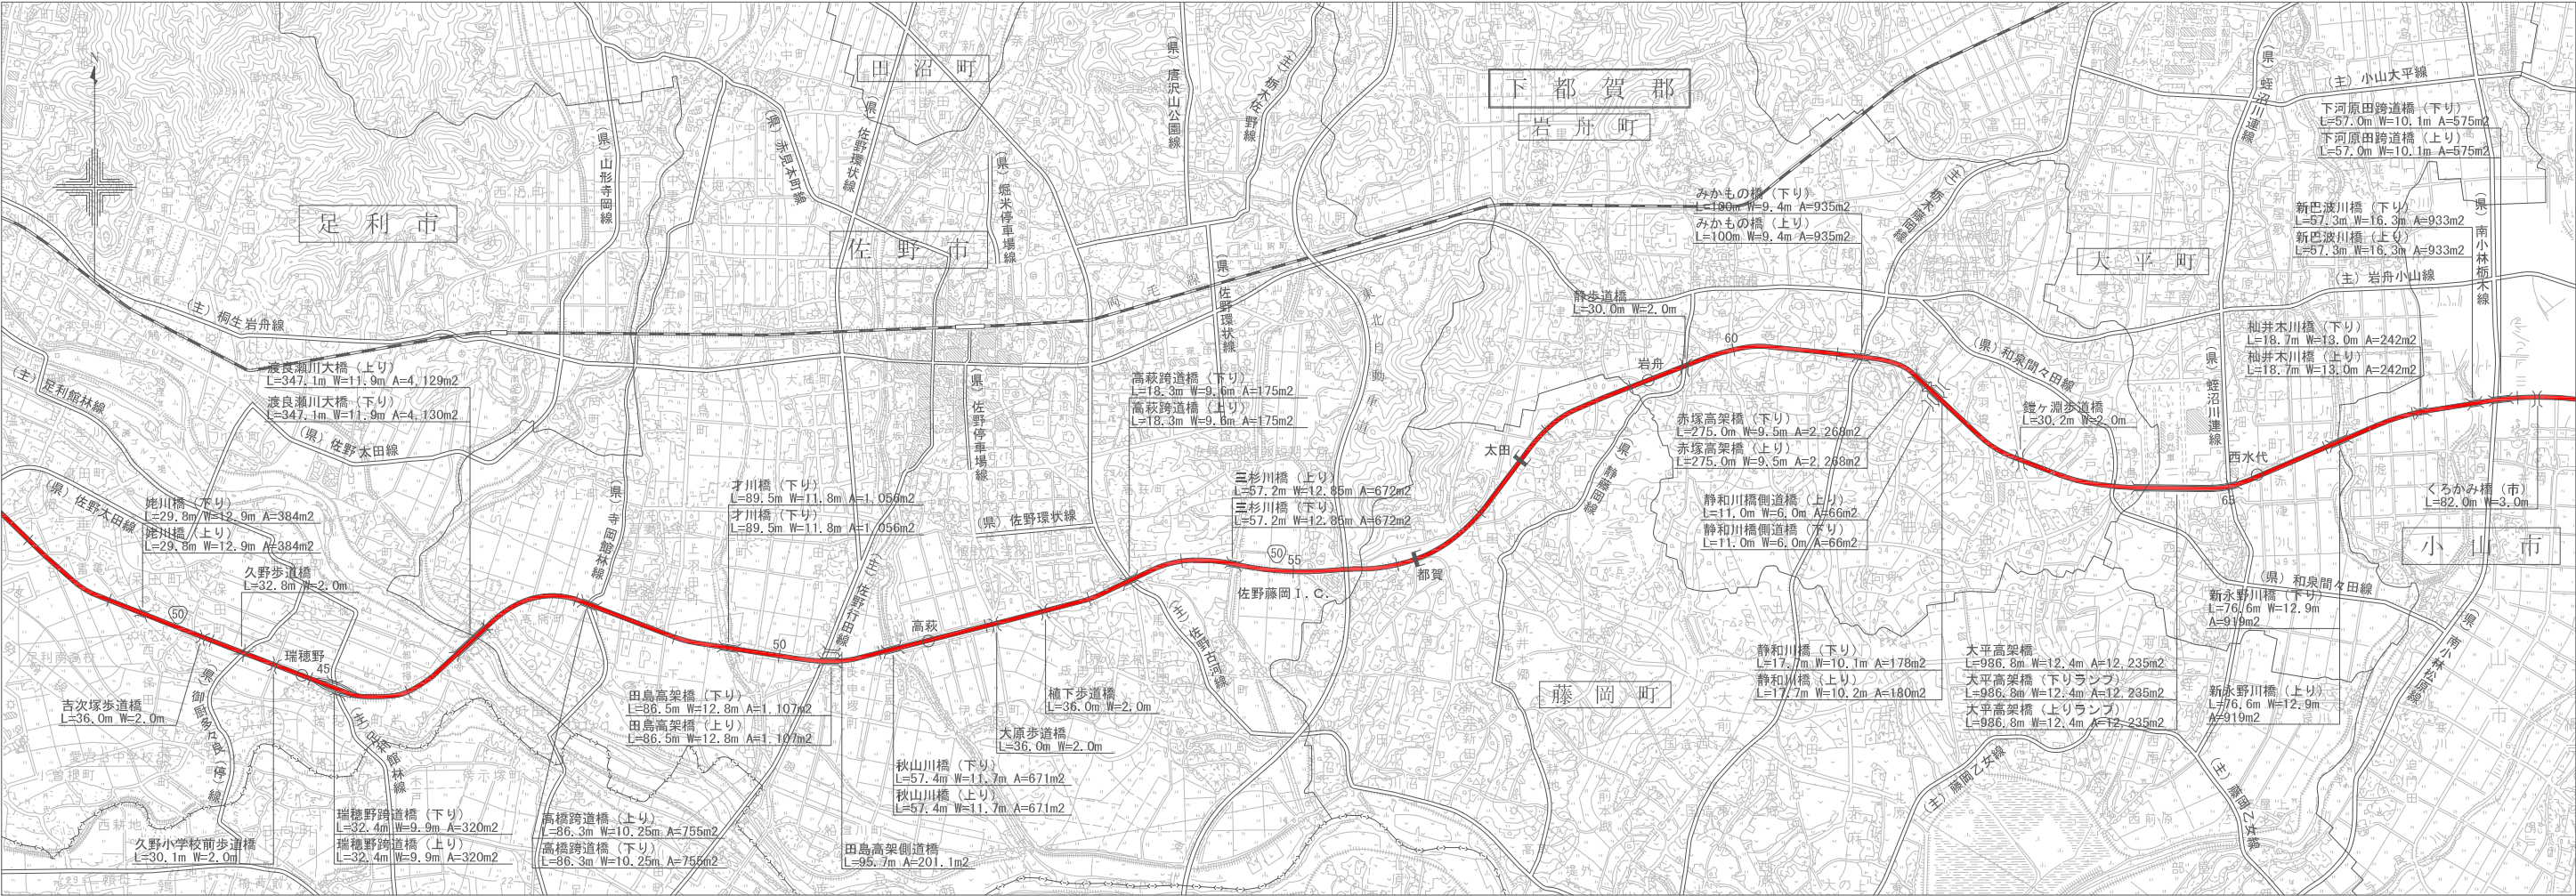

1:50,000 1000 500 0 1000 2000 3000 4000

至
結城市大字小田林地先

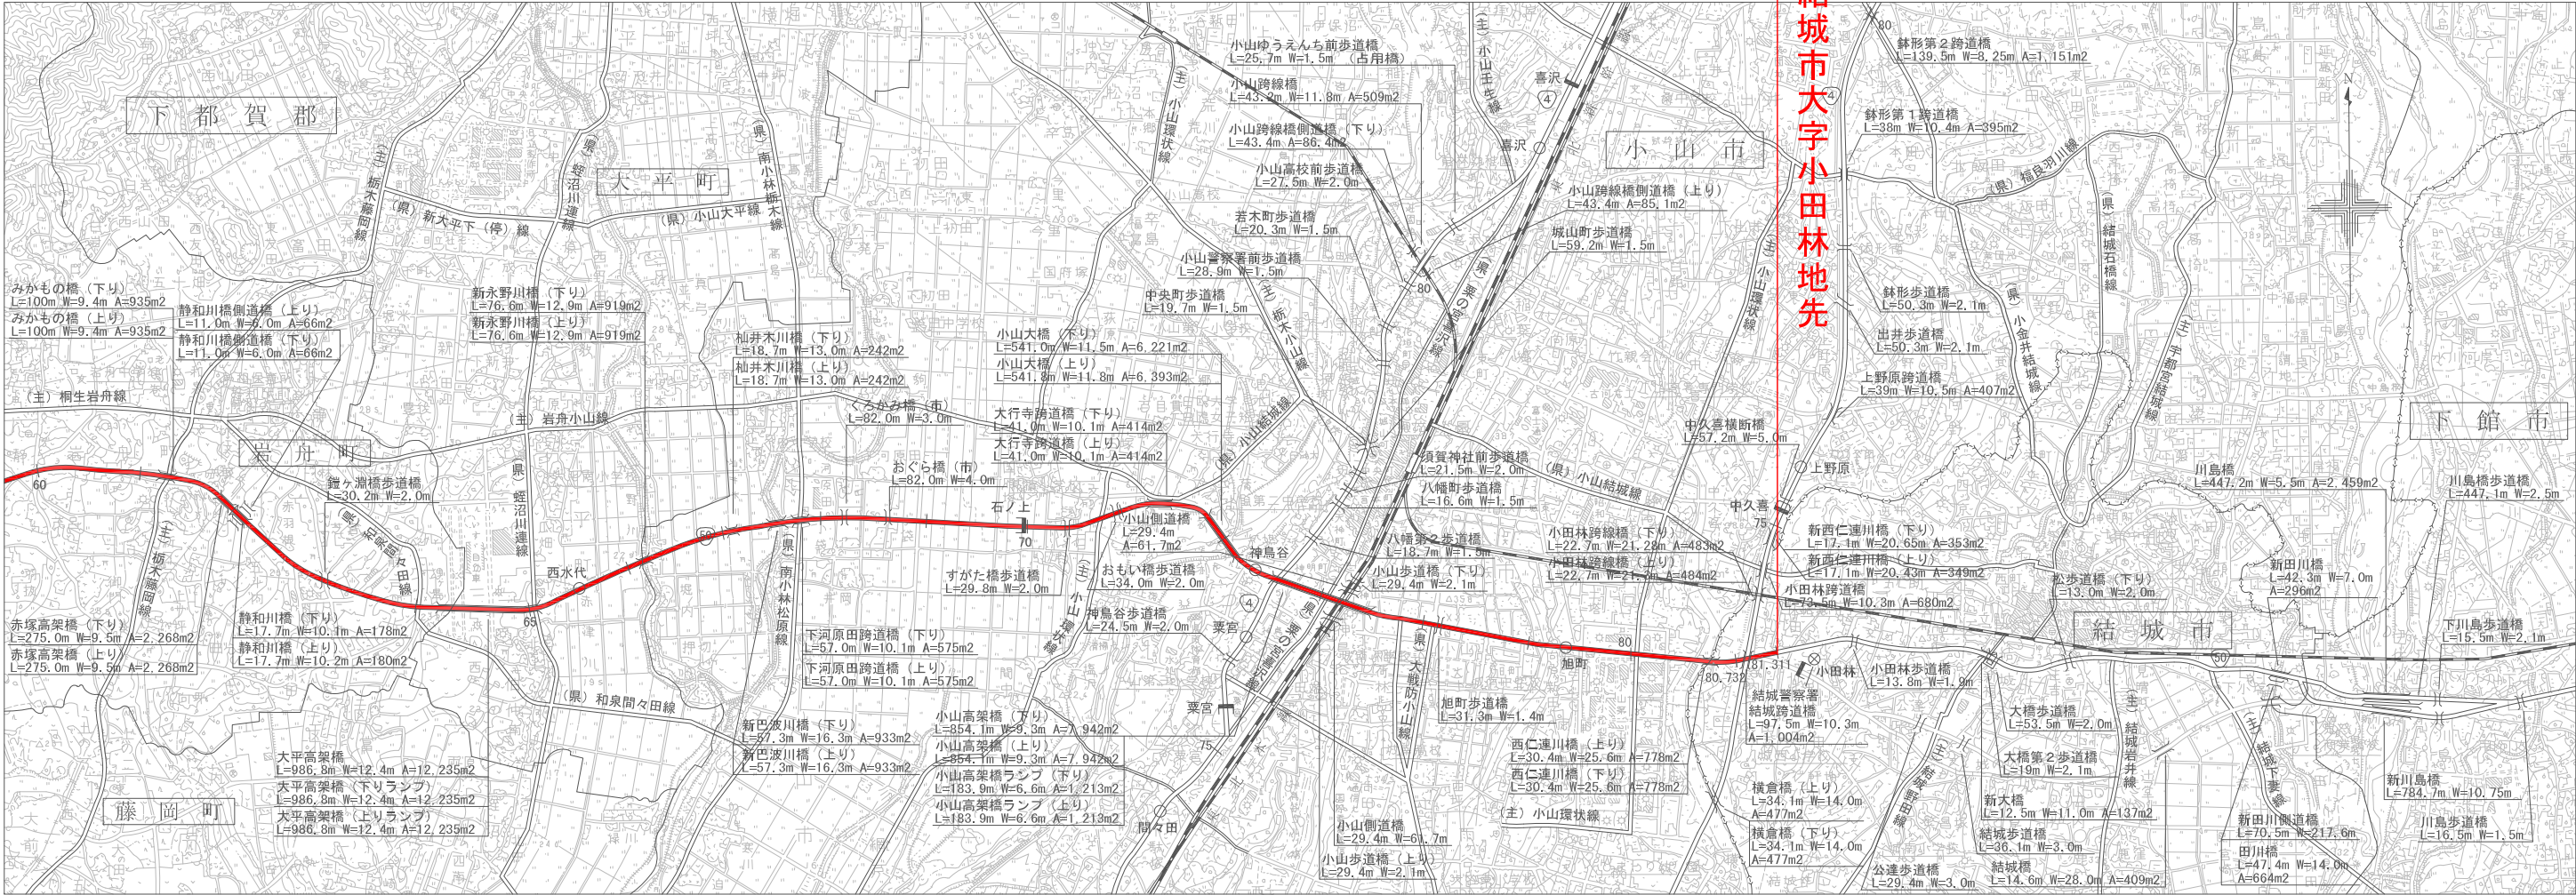

1:50,000 1000 500 0 1000 2000 3000 4000