


2. 調査範囲図



試験掘削地 平面図

S=1:1,000

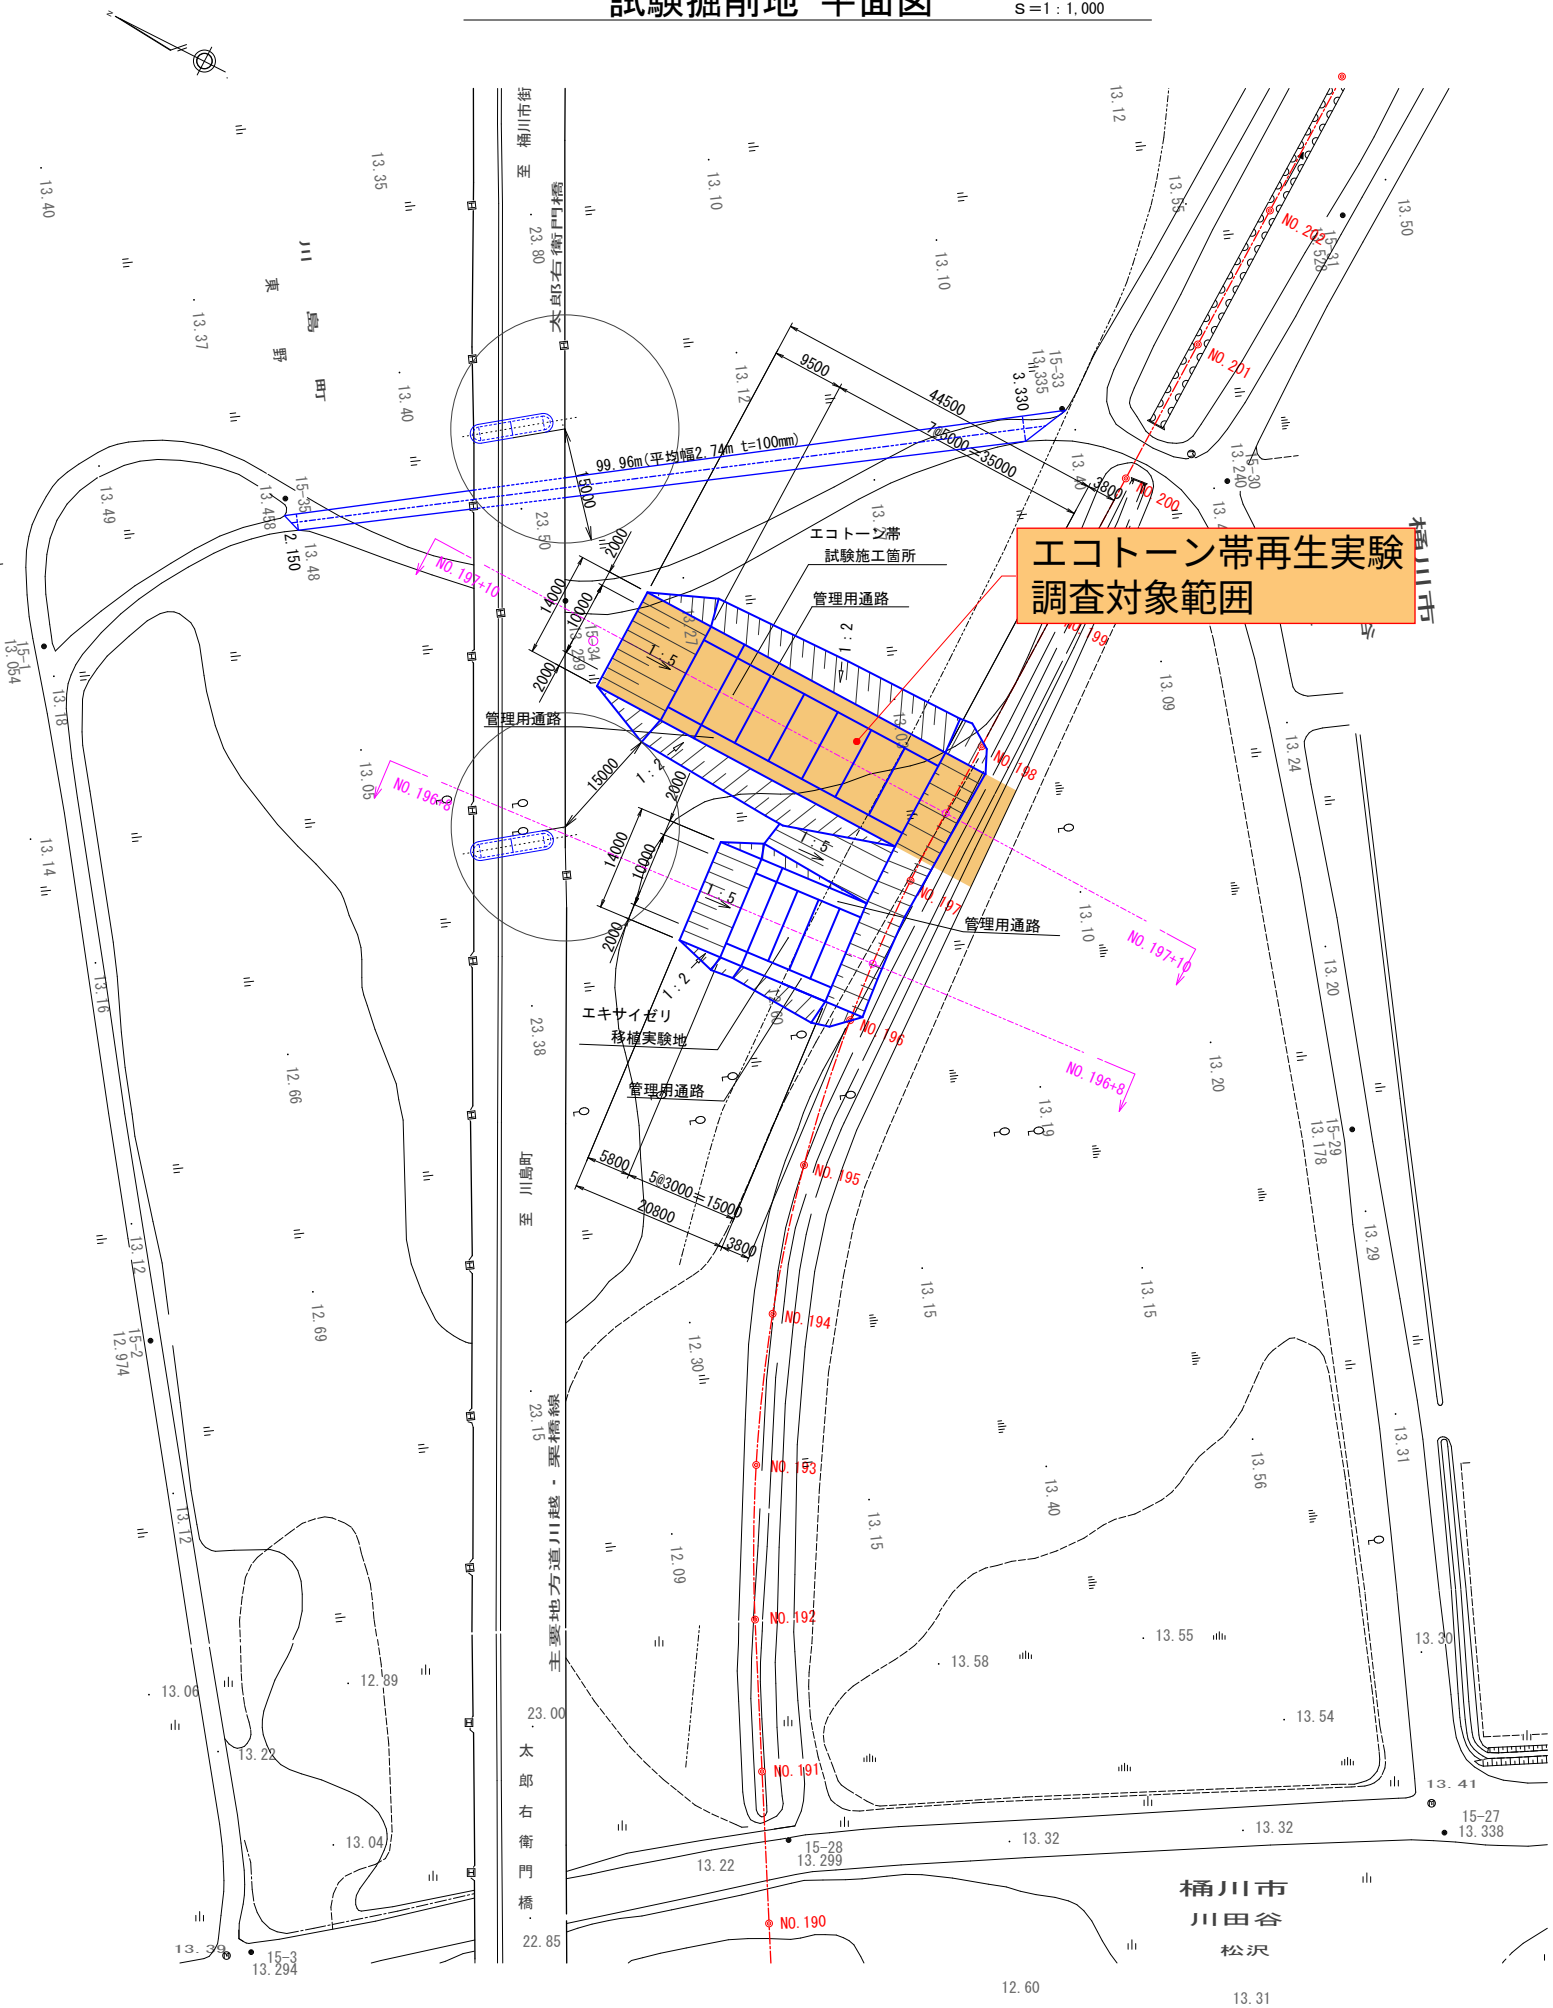


標準横断面図

縦 1:200
横 1:1,000

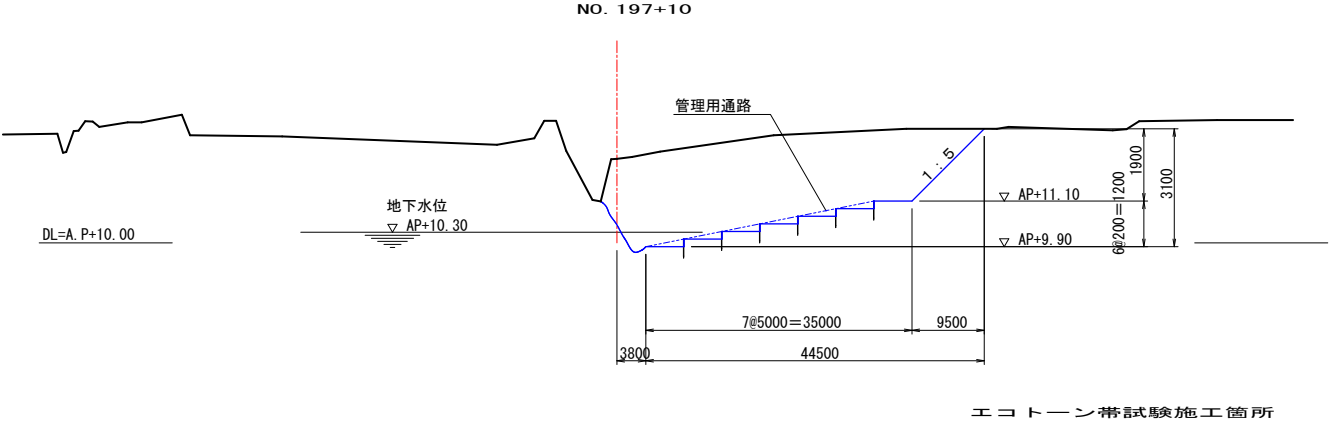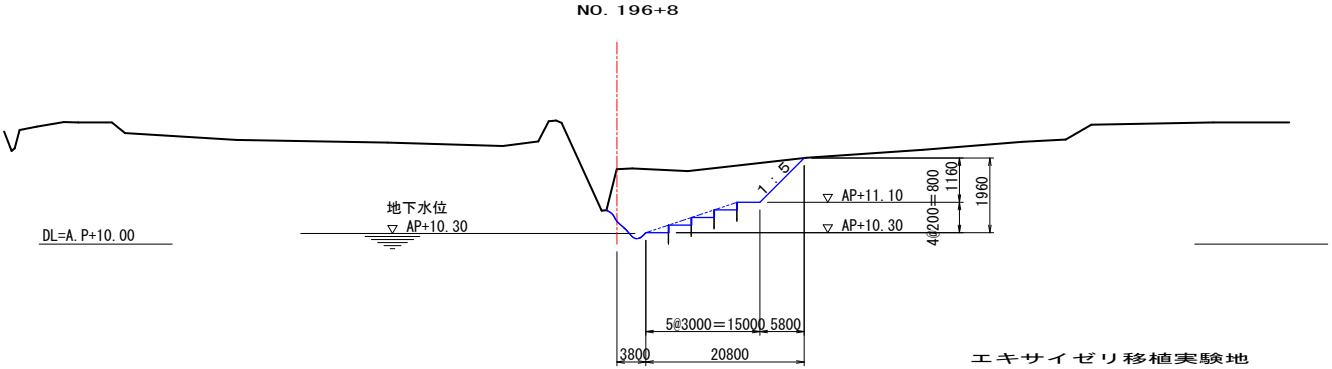

段差部 詳細図

S=1:20

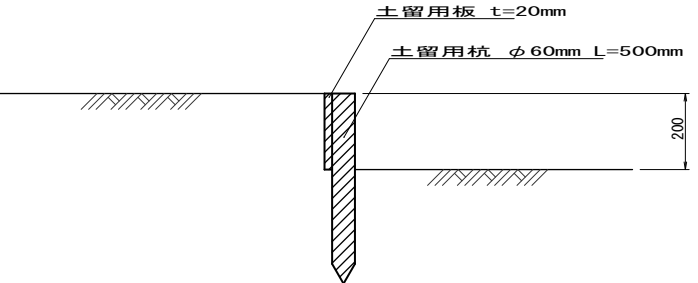

碎石道 詳細図

S=1:20

