


一般国道4号 供用開始位置図

1 / 50000

A diagram showing a right-angled triangular plot of land. The vertical side is labeled "宇都宮市二十九五番町四番出" and the horizontal side is labeled "同字市台内六出六田一一番". A red line segment connects the top vertex to the midpoint of the vertical side. The length of this segment is indicated as $L=0.059\text{km}$.

L=0.059km

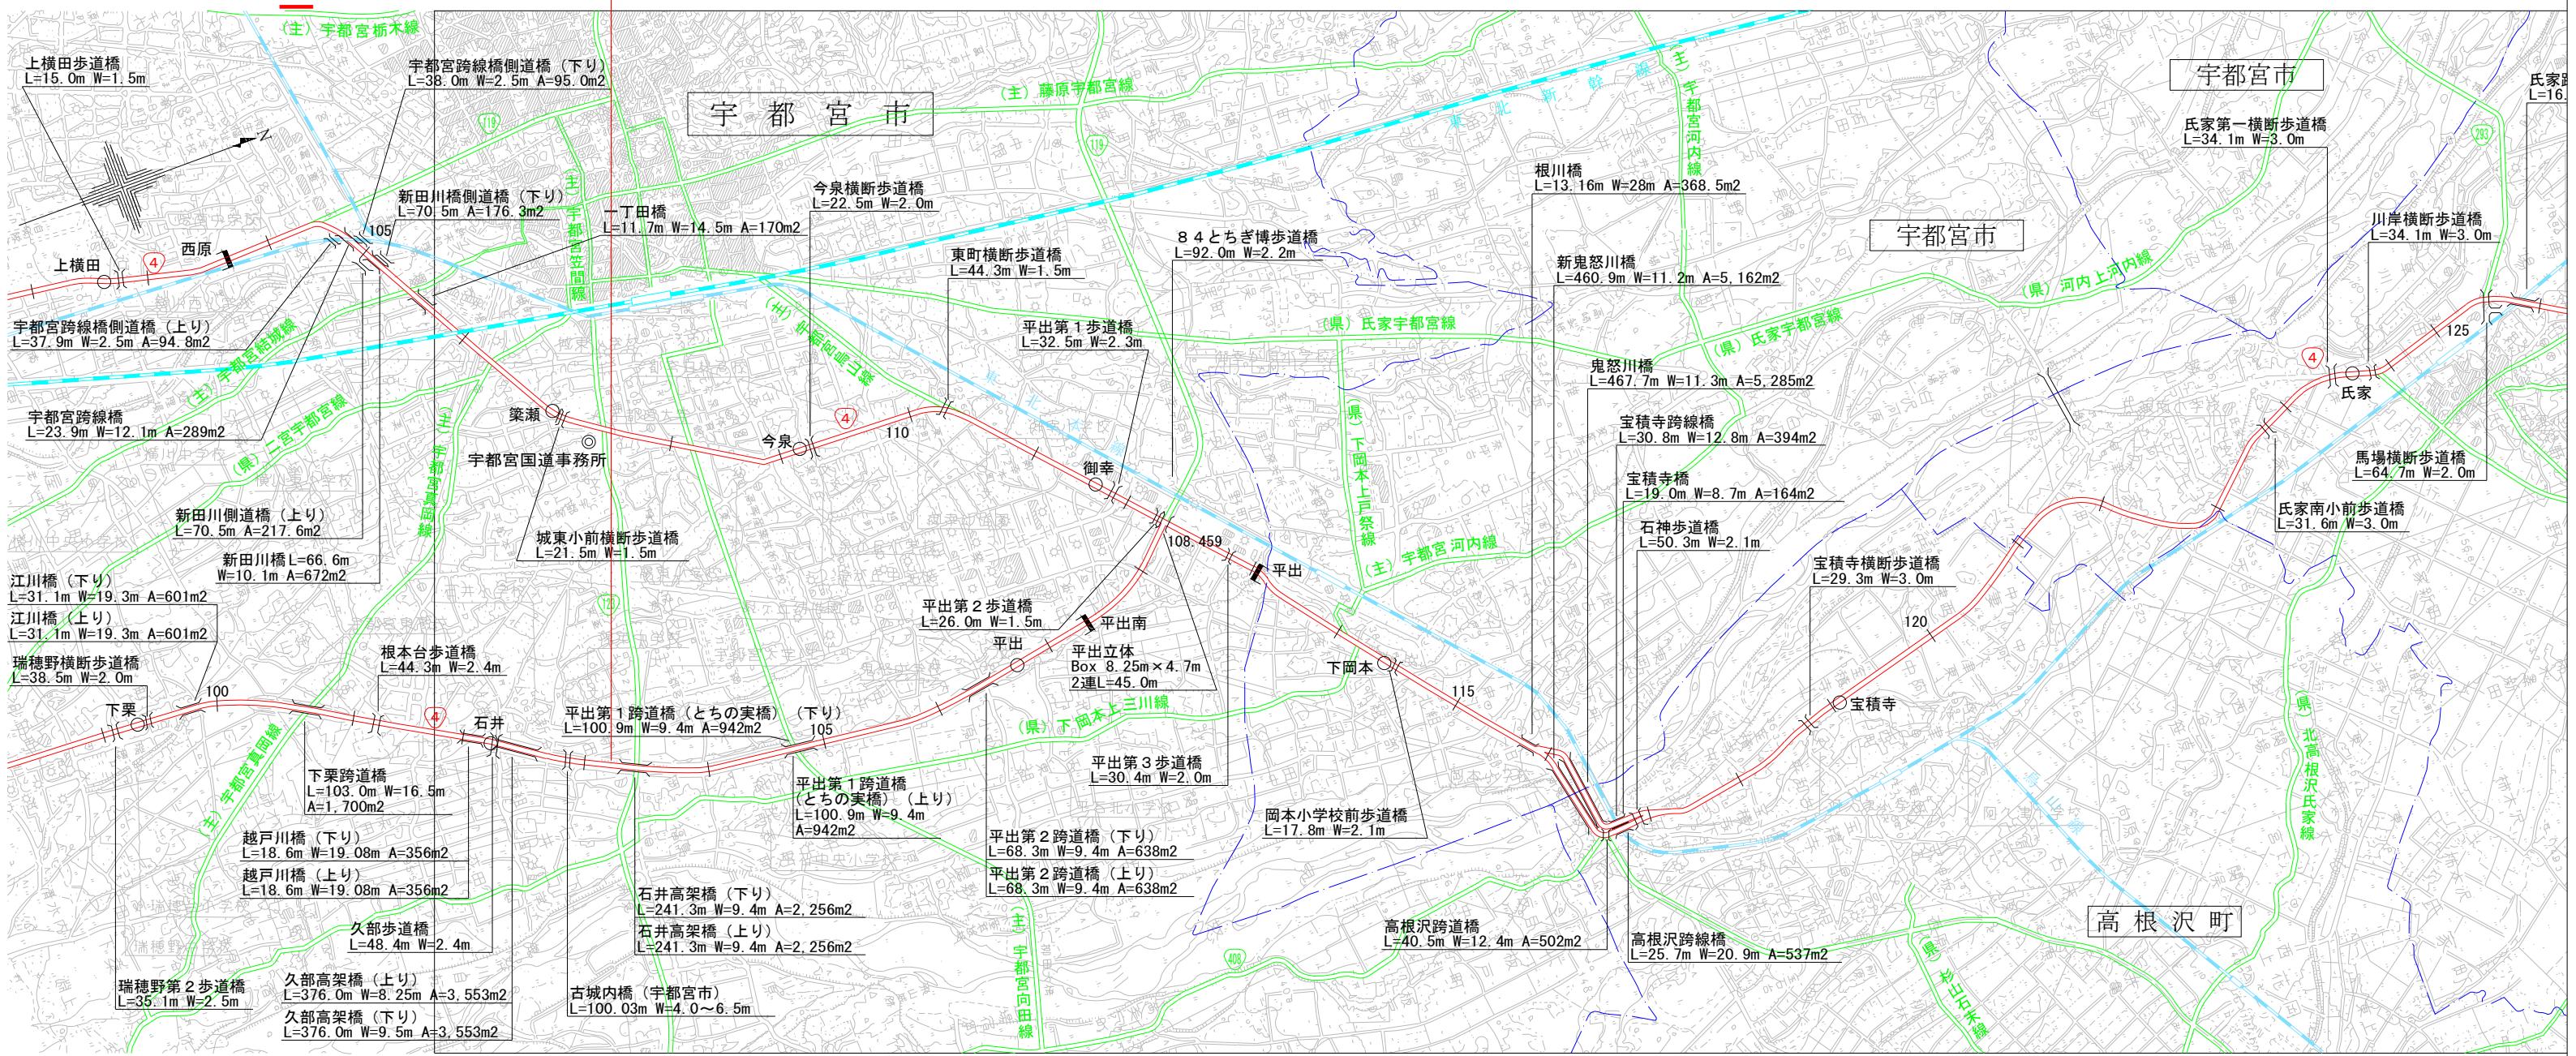

一般国道4号 供用開始 平面図 S=1:1000

