




A-A'断面(上池横断)

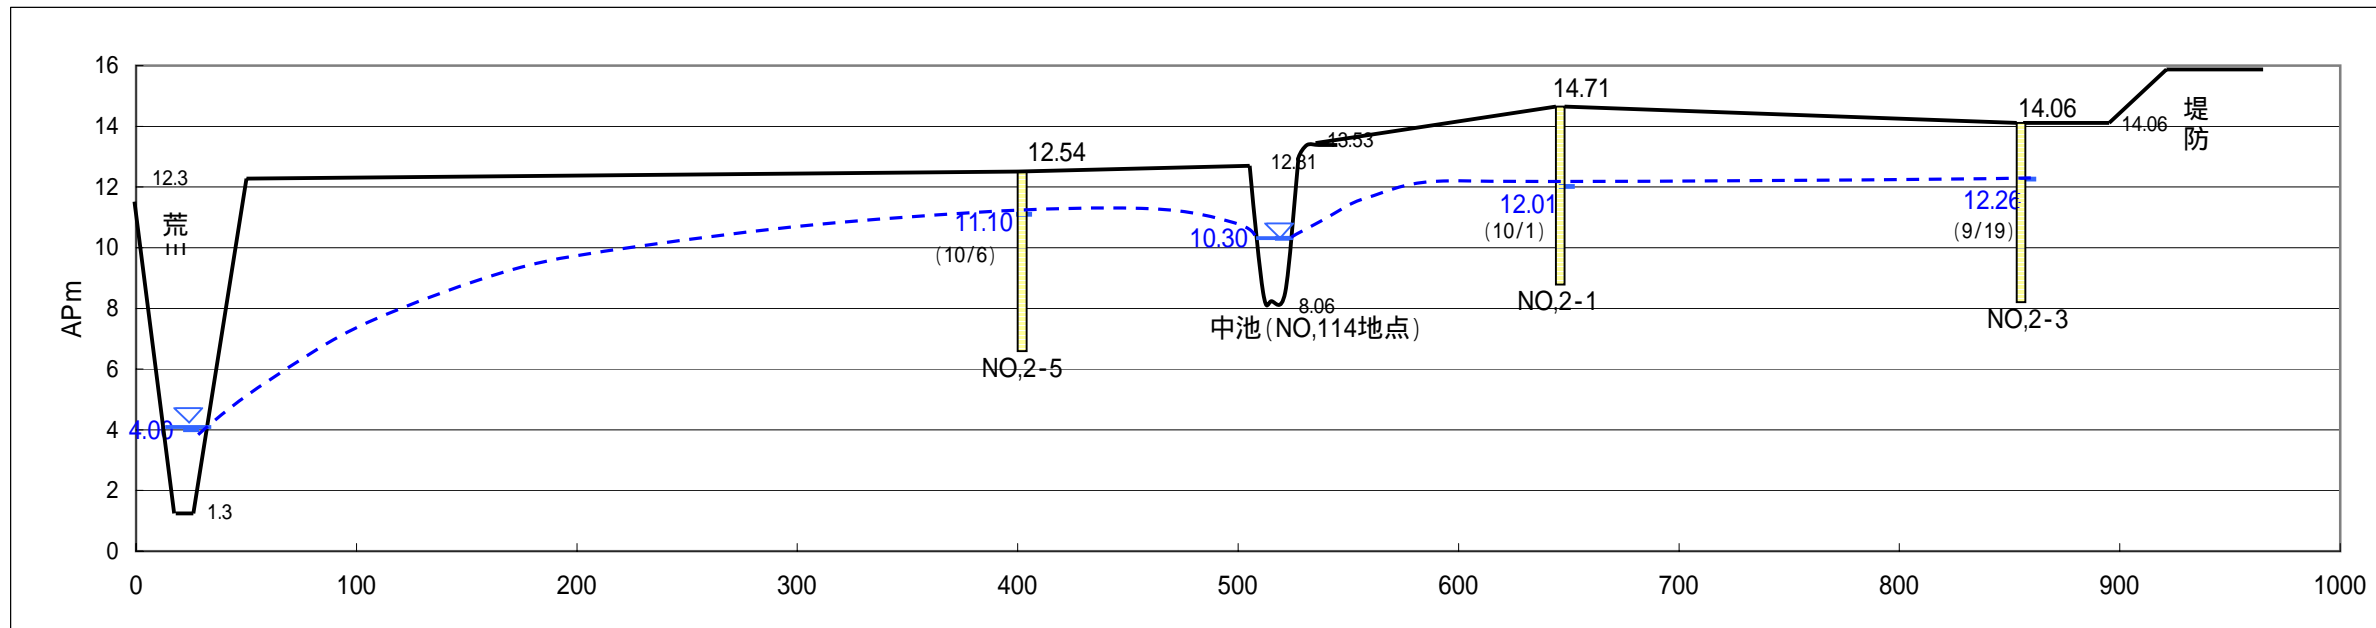


B-B'断面(荒川~中池~右岸堤防)

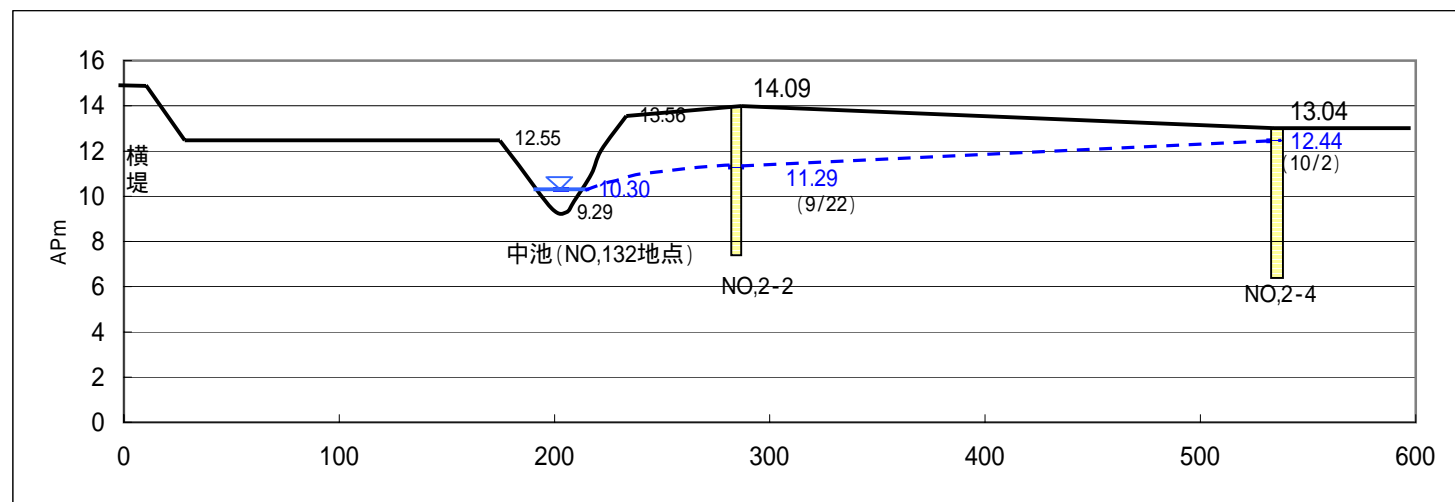


C-C'断面(横堤~中池)

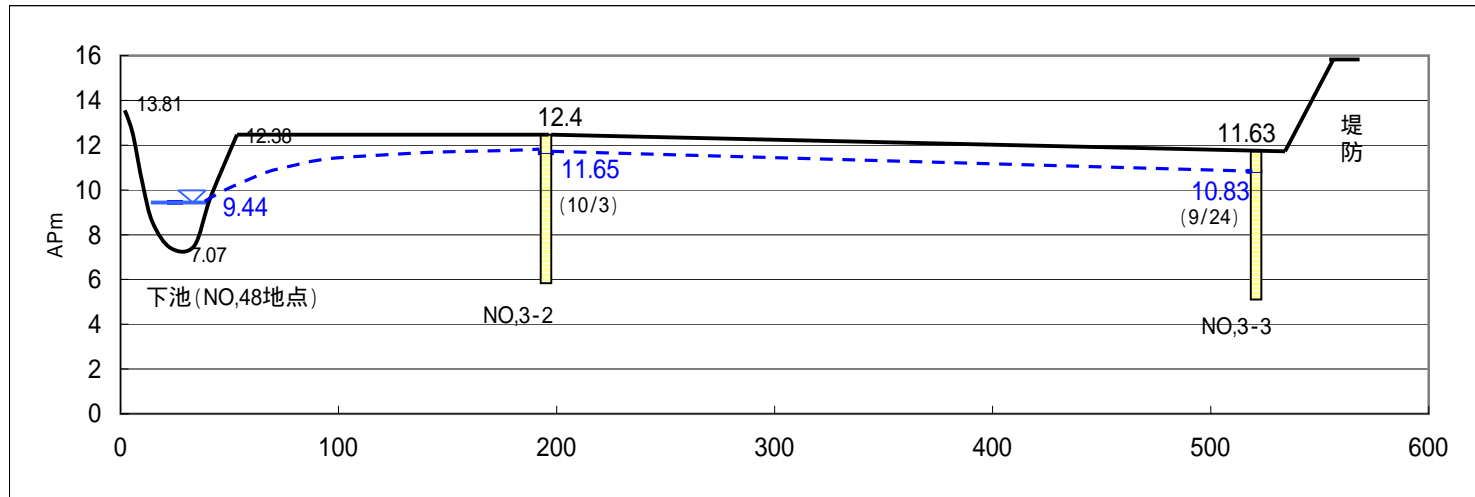

D-D'断面(下池~右岸堤防)

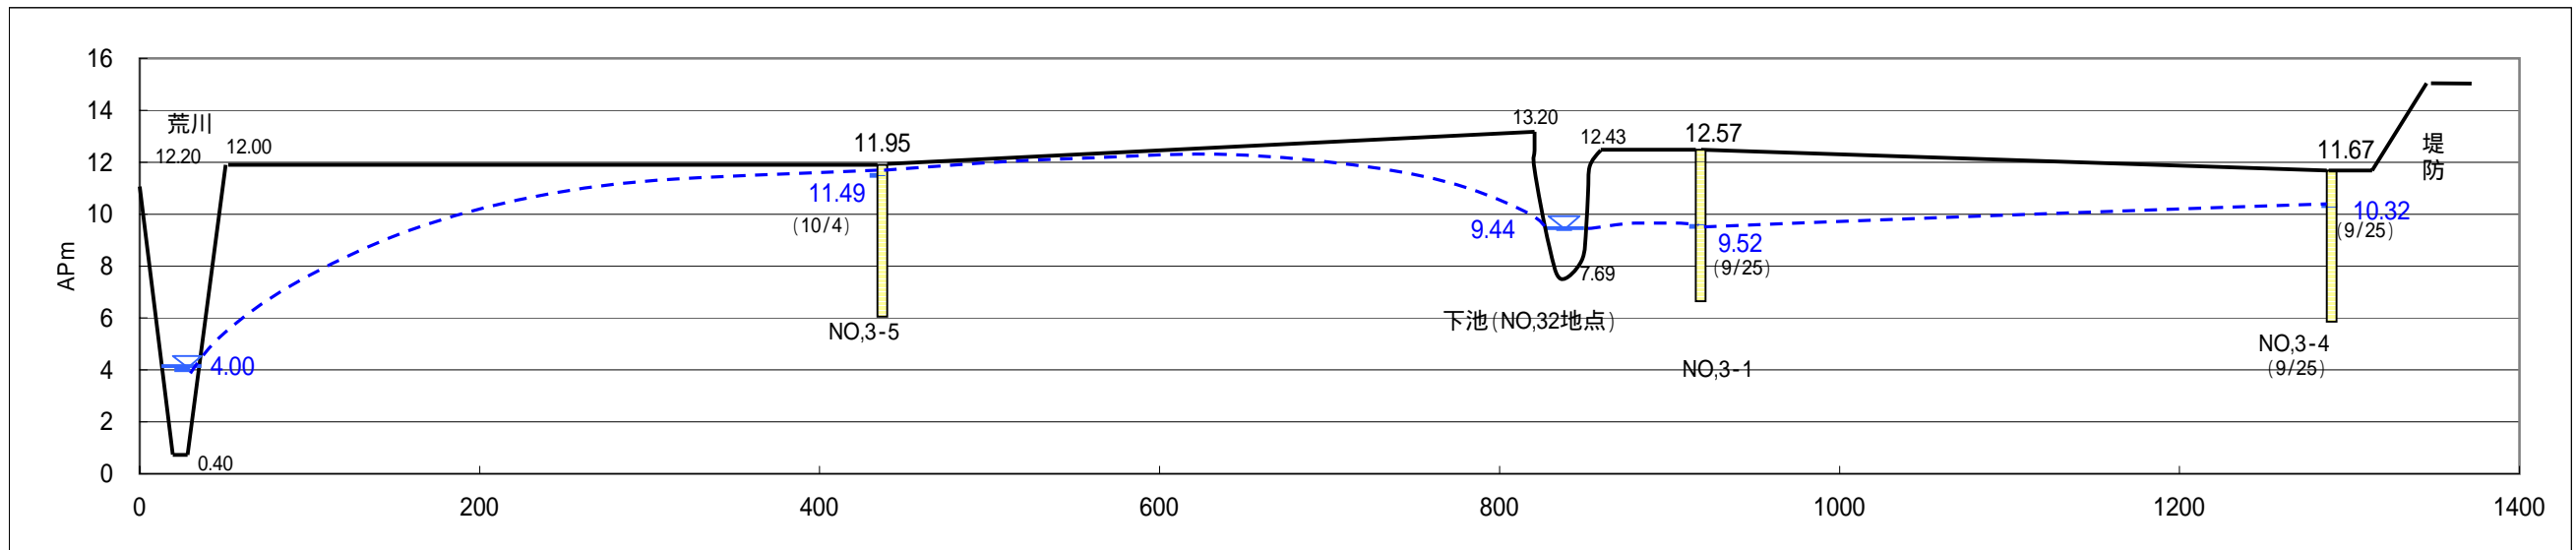

E-E'断面(荒川~下池~右岸堤防)

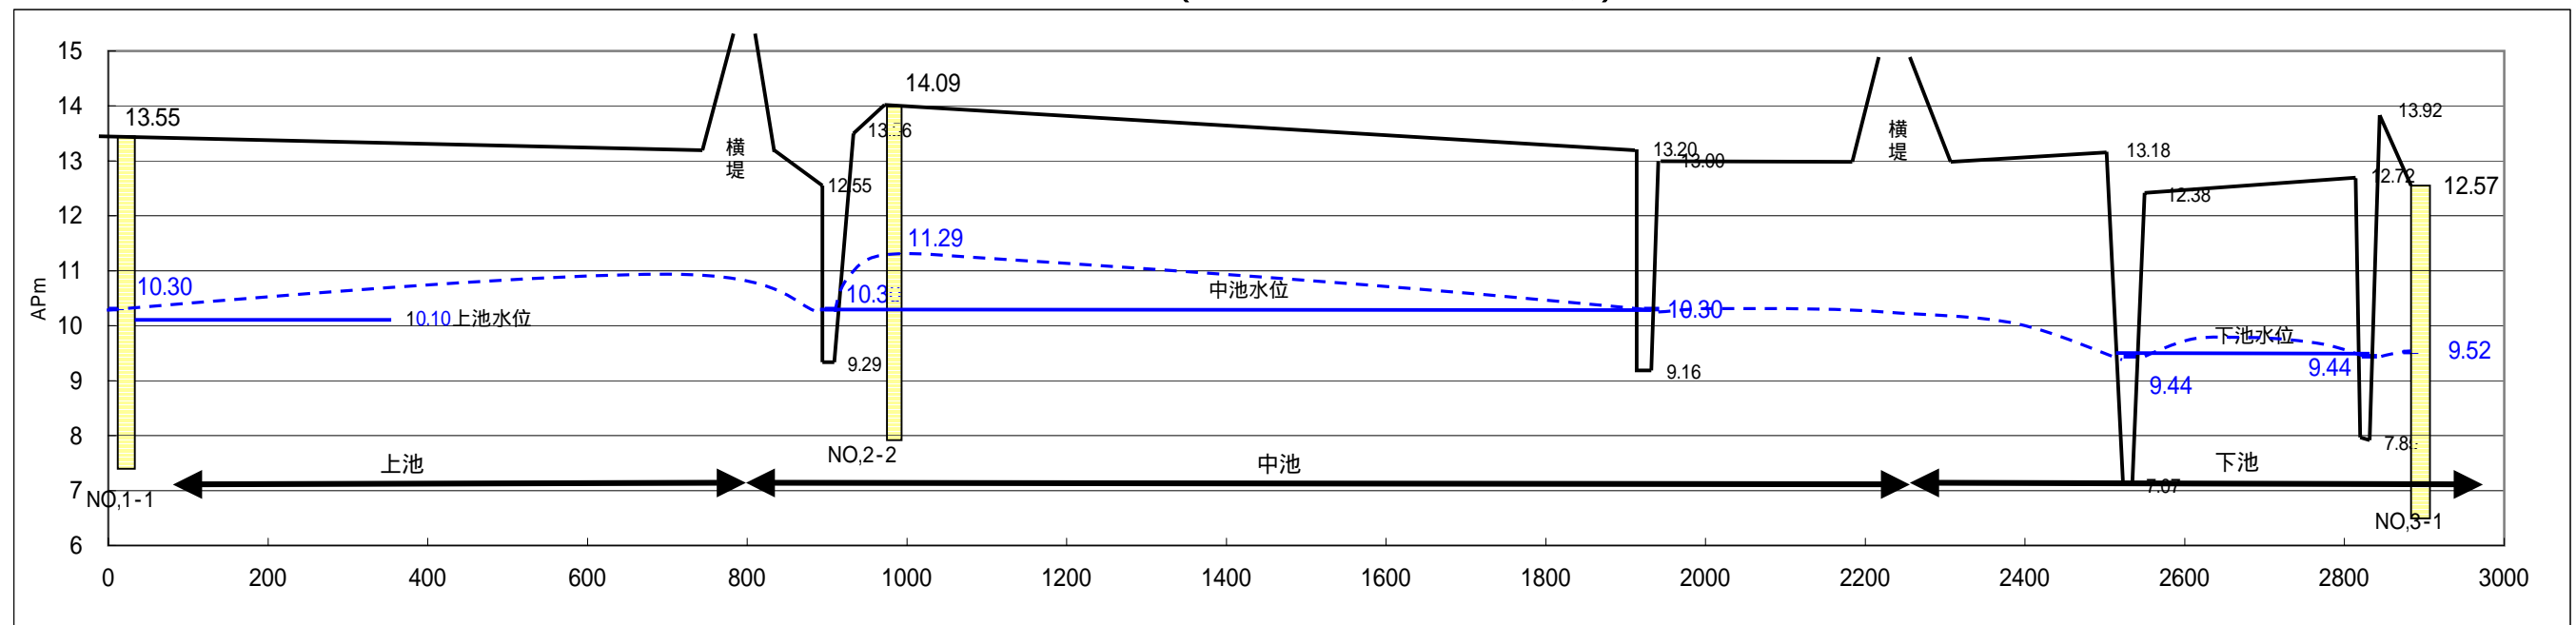

F-F'断面(上池~中池~下池)